
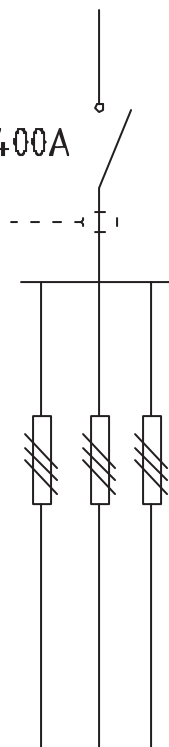


INT 4x400A

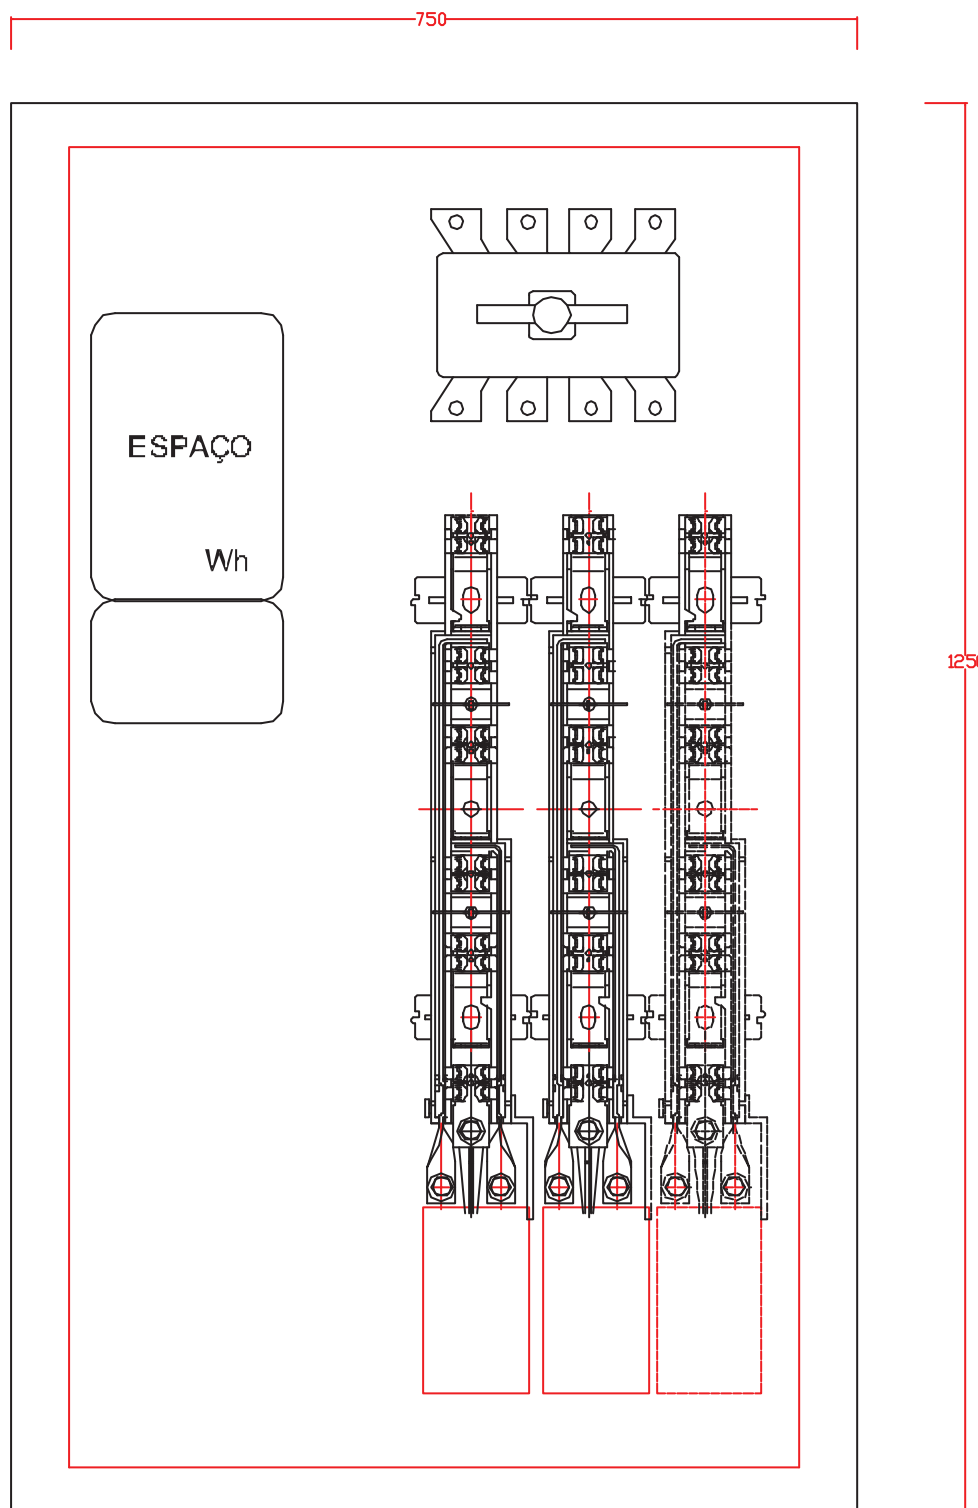

3 SAÍDAS:
1 TRIBL. T2/400A +
2 TRIBL. T00/160A

 **ISO-SIGMA**

QUADRO DE PT AÉREO até 250kVA (ASSENTAR PAVIMENTO)
S/IP C/INT EDEL/LUANDA